




OPTION 1- BUILDING MATERIALS REFERENCE EXISTING HISTORICAL STRUCTURE



OPTION 2 - LIGHT CONNECTION TO EXISTING HISTORICAL BUILDING

PROJECT NORTH

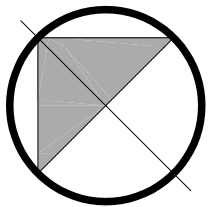

**Kise Straw & Kolodner**

ARCHITECTS PLANNERS & HISTORIANS

123 South Broad Street, Suite 1270  
Philadelphia, PA 19109

Tel: 215 790 1050

Fax: 215 790 0215

E-mail: jgibbons@k&kt.com

**GRUMBLETHORPE  
TENANT HOUSE  
RE-USE STUDY**

JOB NUMBER: 07011400

**CONCEPT AND  
MATERIAL**


SCALE-N.T.S.




SHEET NUMBER:

**C-1**

DRAWING DATE: 19 DECEMBER 2007

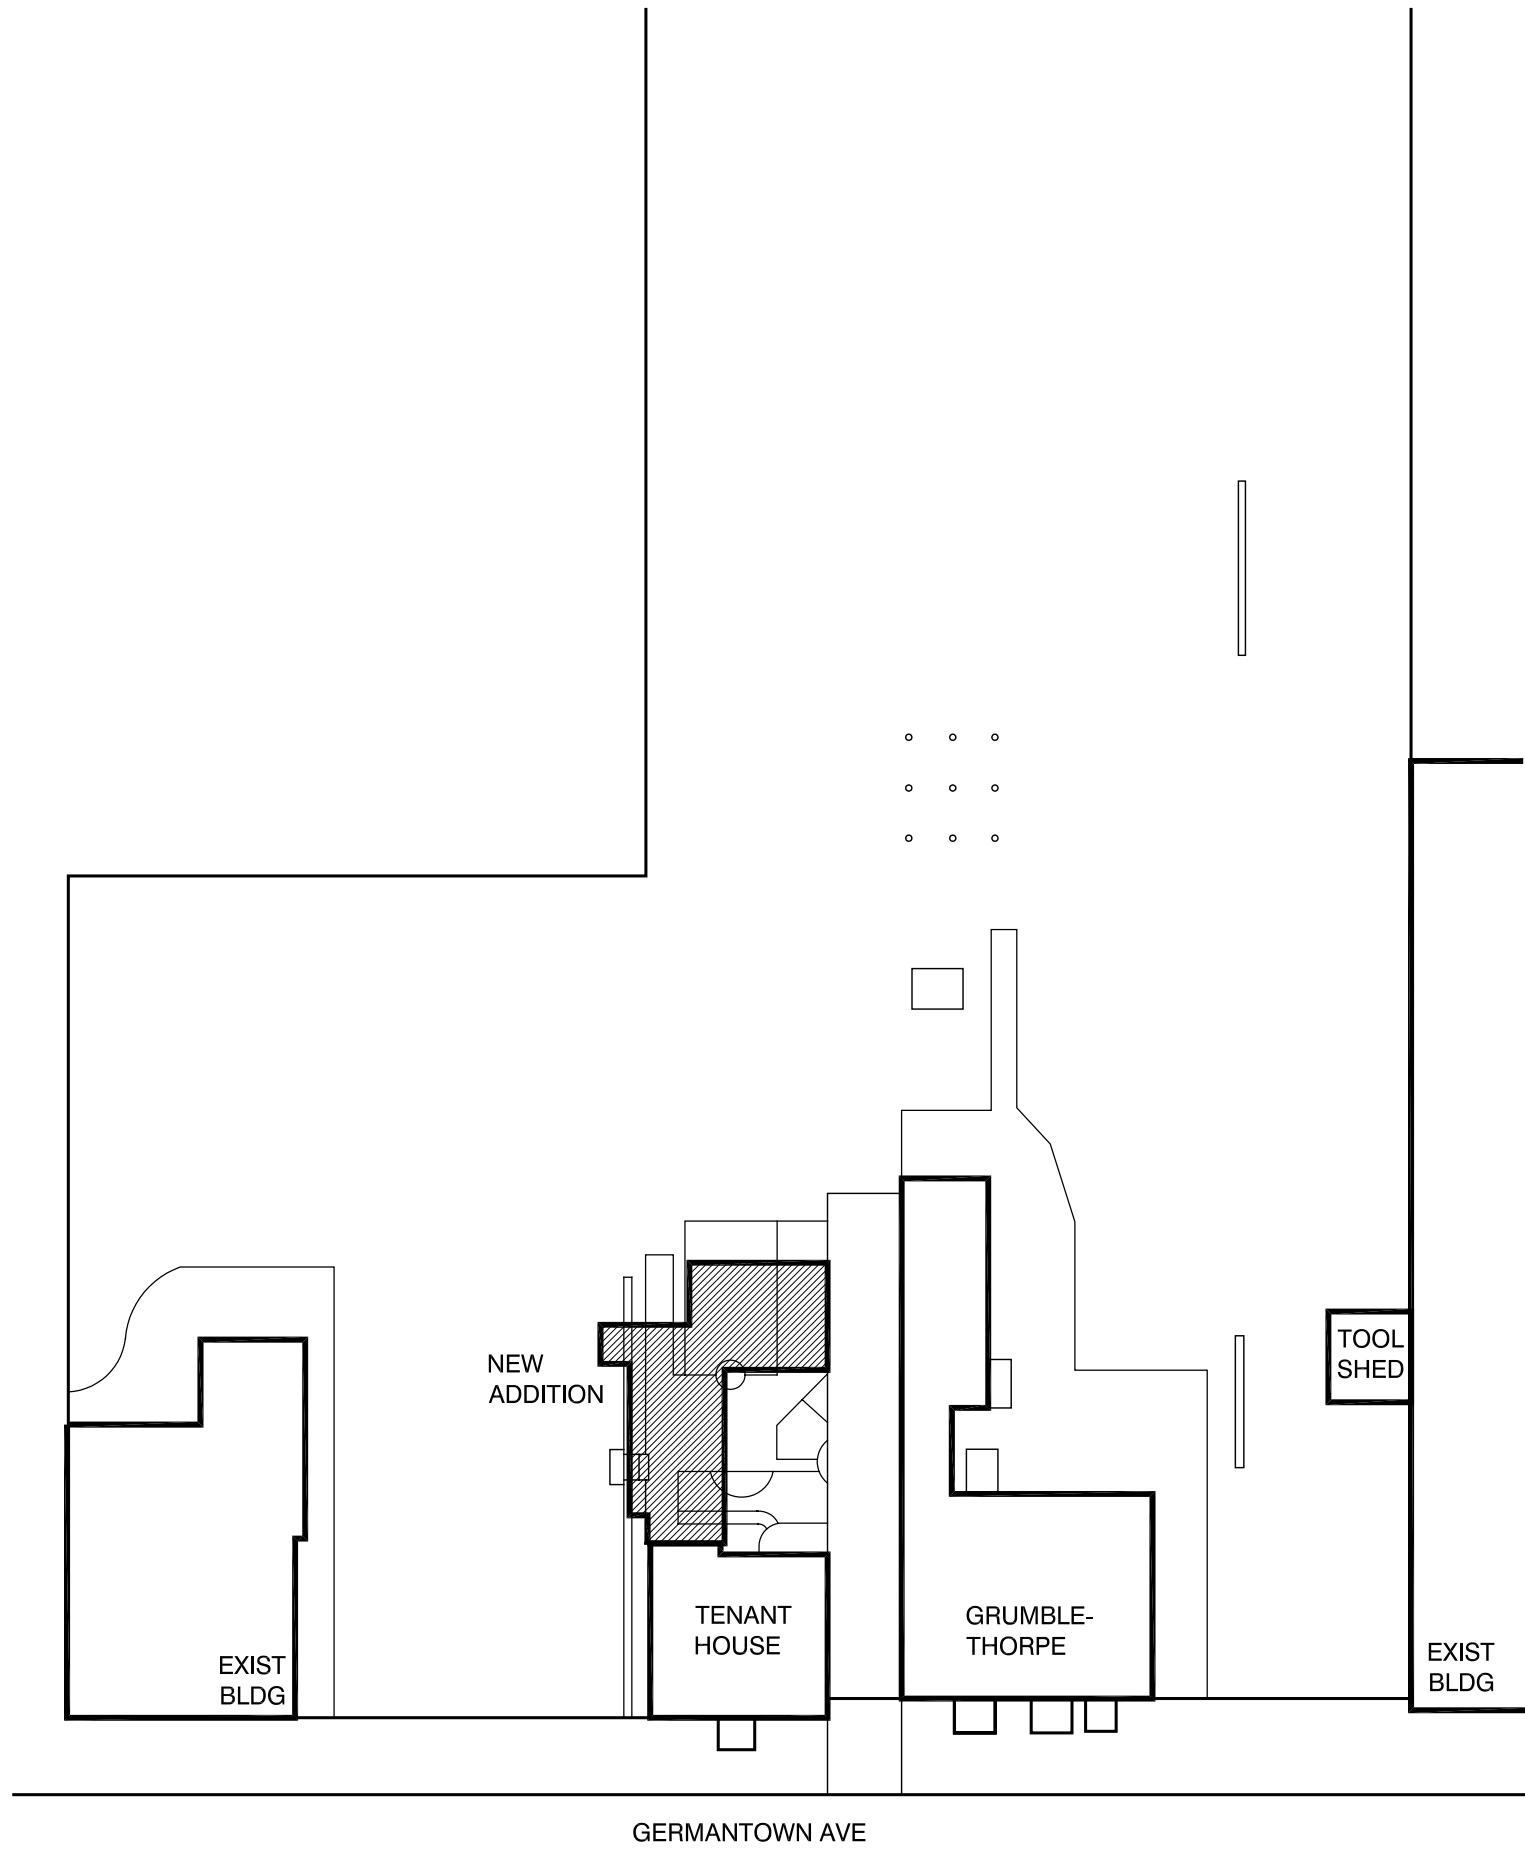

PROJECT NORTH

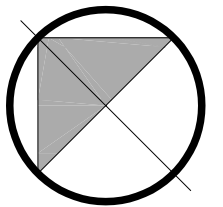

**Kise Straw & Kolodner**

ARCHITECTS PLANNERS & HISTORIANS

123 South Broad Street, Suite 1270  
Philadelphia, PA 19109

Tel: 215 790 1050  
Fax: 215 790 0215  
E-mail: jgibbons@ksk.com

**GRUMBLETHORPE  
TENANT HOUSE  
RE-USE STUDY**

JOB NUMBER: 07011400

**SITE PLAN**


SCALE-1/32"=1'-0"




SHEET NUMBER:

**SP-1**

DRAWING DATE: 19 DECEMBER 2007

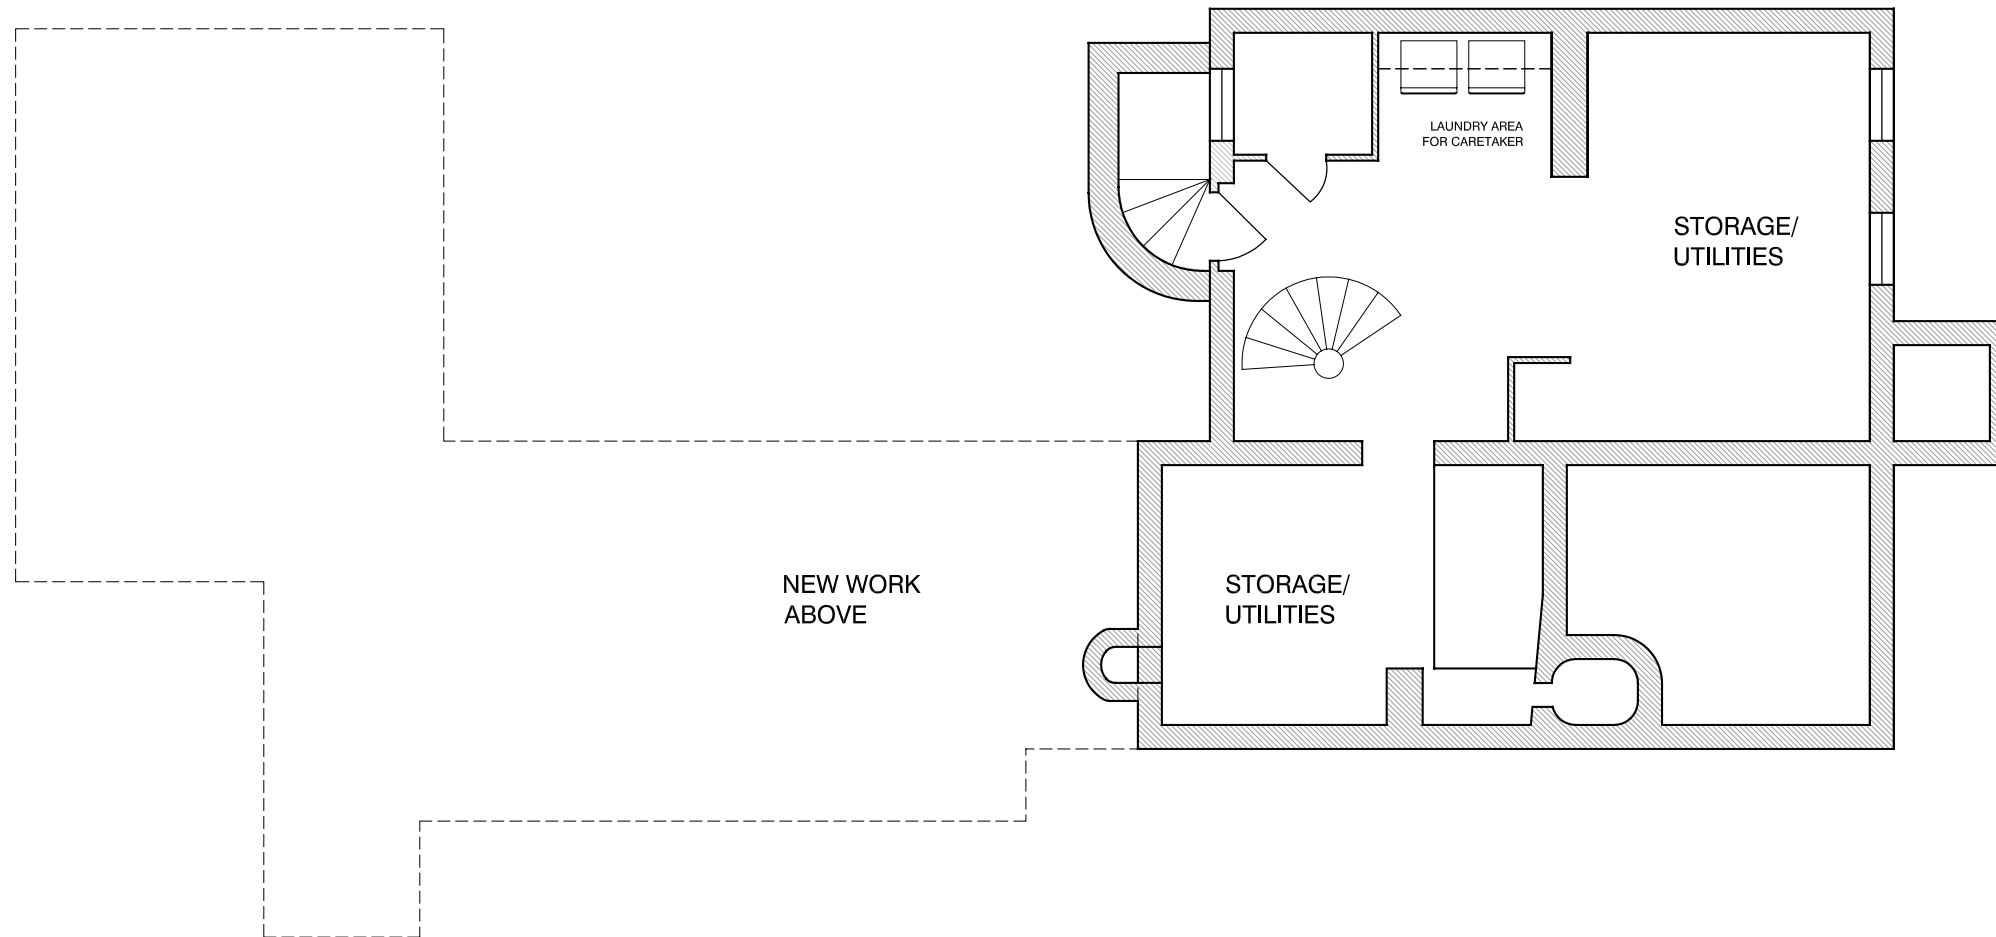

PROJECT NORTH

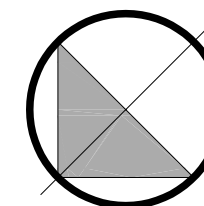

Copyright © 2007

**Kise Straw & Kolodner**

ARCHITECTS PLANNERS & HISTORIANS

123 South Broad Street, Suite 1270  
Philadelphia, PA 19109

Tel: 215 790 1050  
Fax: 215 790 0215  
E-mail: jgibbons@ksk.com

**GRUMBLETHORPE  
TENANT HOUSE  
RE-USE STUDY**

JOB NUMBER: 07011400

**BASEMENT  
FLOOR PLAN**

SCALE-1/8"=1'-0"



SHEET NUMBER:

**PL-1**

DRAWING DATE: 19 DECEMBER 2007

GRUMBLETHORPE MUSEUM

DRIVEWAY

PLAZA

KITCHEN

OFFICE

ROOM FOR POSSIBLE GROWTH/ EXPANSION OF FACILITIES

COVERED OUTDOOR ACTIVITY AREA

CLASSROOM

NEW CLASSROOM BENCHES


COVERED OUTDOOR CLEANUP AREA

NEW WOMEN ACCESSIBLE BATHROOMS

NEW MEN ACCESSIBLE BATHROOMS

STEPS DOWN TO SIDE YARD

PROJECT NORTH

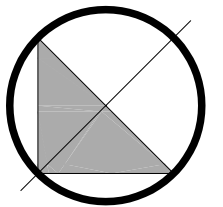

**Kise Straw & Kolodner**

ARCHITECTS PLANNERS & HISTORIANS

123 South Broad Street, Suite 1270  
Philadelphia, PA 19109

Tel: 215 790 1050  
Fax: 215 790 0215  
E-mail: jgibbons@ksk.com

**GRUMBLETHORPE  
TENANT HOUSE  
RE-USE STUDY**

JOB NUMBER: 07011400

**FIRST FLOOR &  
ADDITION FLOOR PLAN**


SHEET NUMBER:

**PL-2**


DRAWING DATE: 19 DECEMBER 2007

SCALE-1/8"=1'-0"



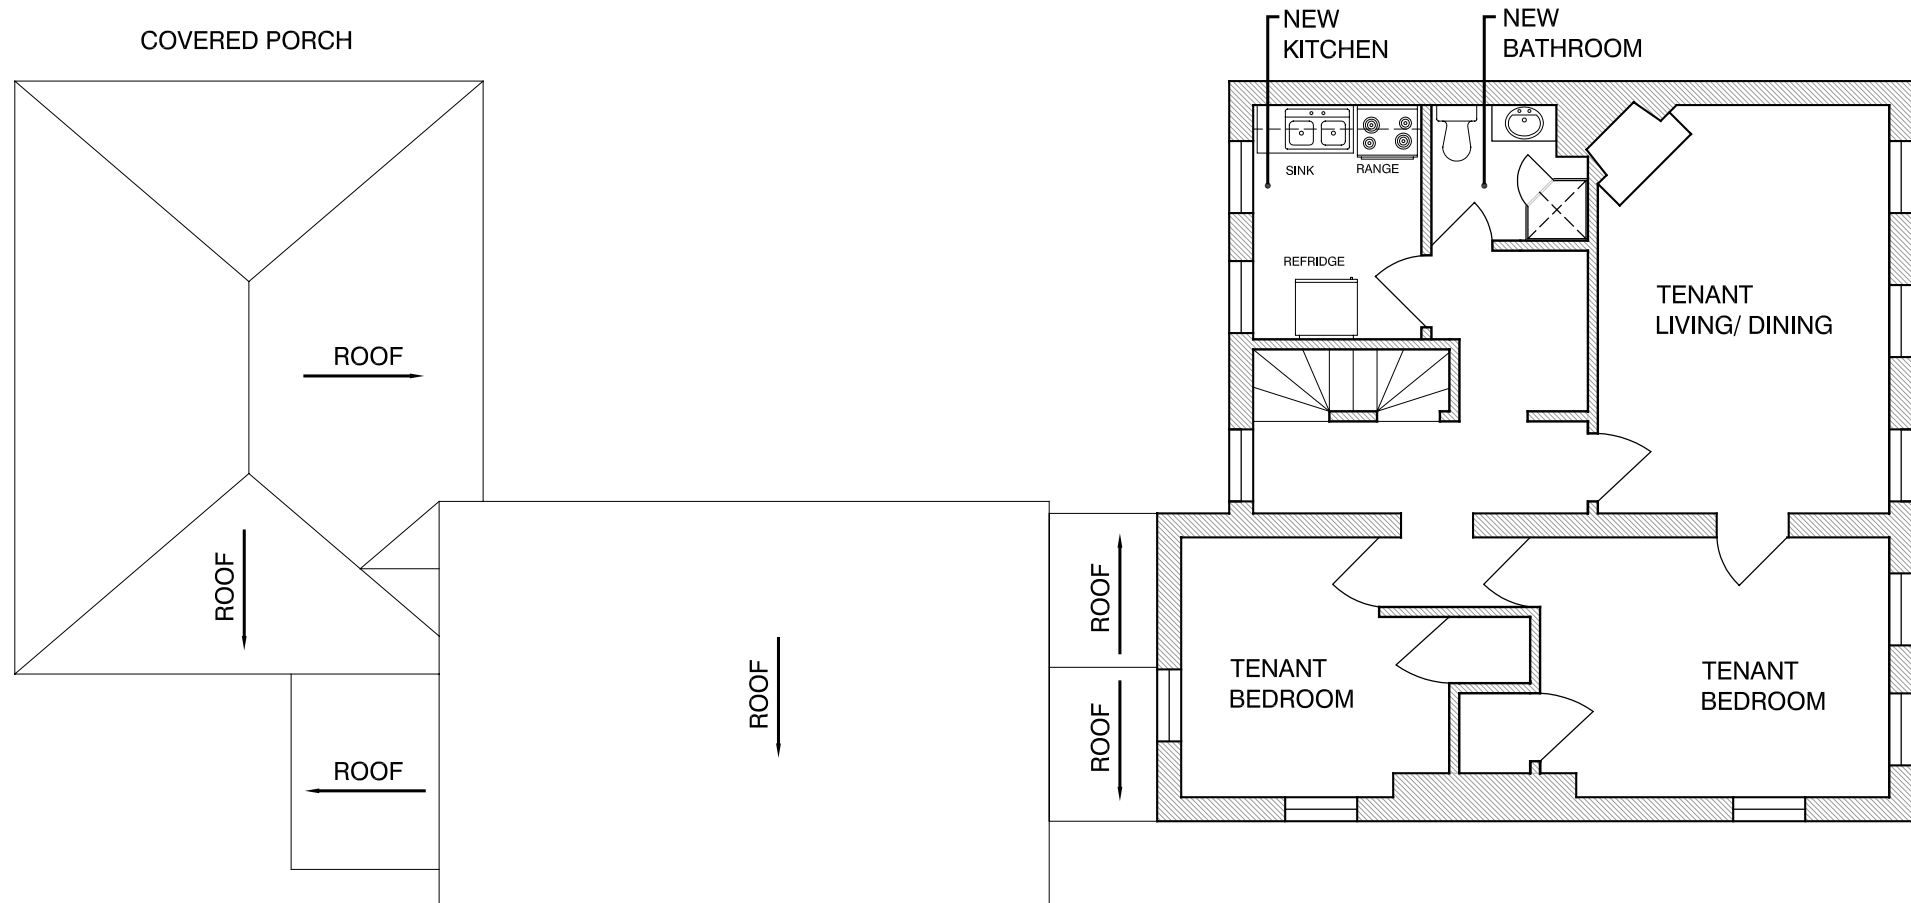

PROJECT NORTH

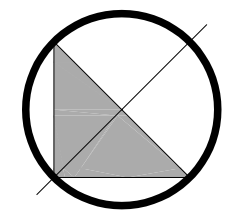


*Kise Straw & Kolodner*  
 ARCHITECTS PLANNERS & HISTORIANS  
 123 South Broad Street, Suite 1270  
 Philadelphia, PA 19109  
 Tel: 215 790 1050  
 Fax: 215 790 0215  
 E-mail: jgibbons@ksk.com

GRUMBLETHORPE  
 TENANT HOUSE  
 RE-USE STUDY


JOB NUMBER: 07011400

SECOND  
 FLOOR PLAN

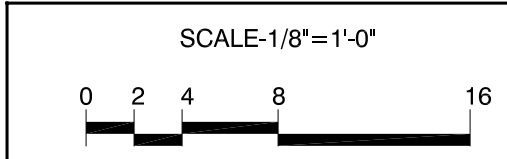


SHEET NUMBER:  
**PL-3**

DRAWING DATE: 19 DECEMBER 2007

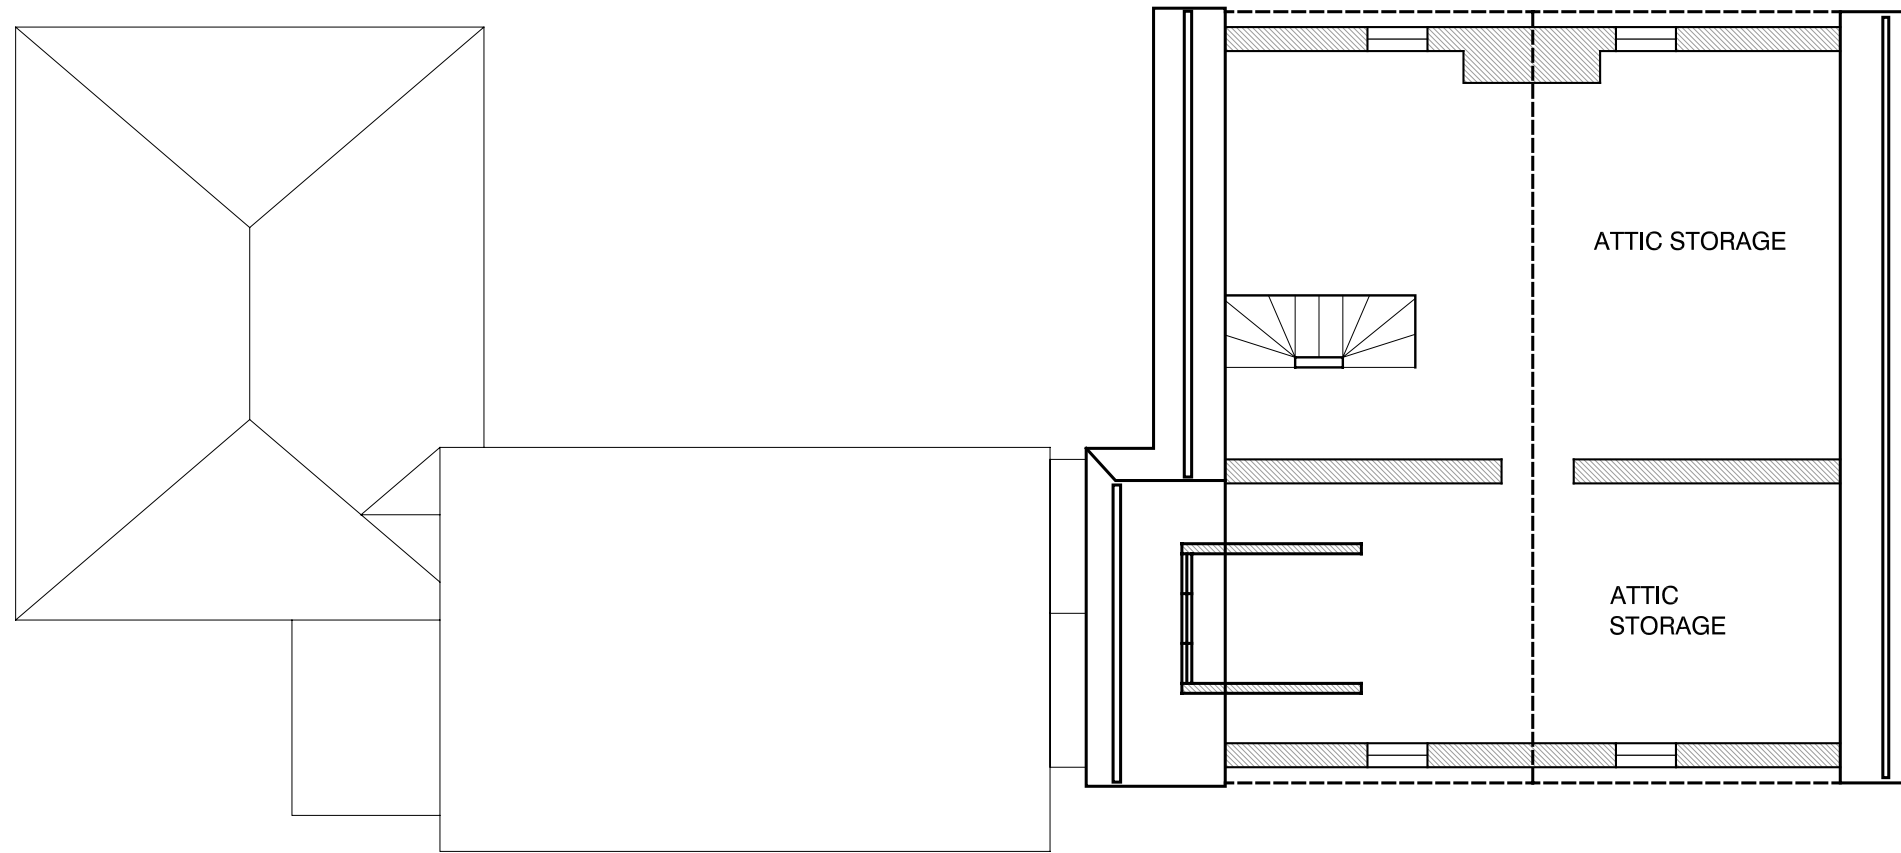

PROJECT NORTH

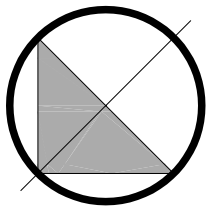

Copyright © 2007

**Kise Straw & Kolodner**

ARCHITECTS PLANNERS & HISTORIANS

123 South Broad Street, Suite 1270  
Philadelphia, PA 19109

Tel: 215 790 1050  
Fax: 215 790 0215  
E-mail: jgibbons@ksk.com

**GRUMBLETHORPE  
TENANT HOUSE  
RE-USE STUDY**

JOB NUMBER: 07011400

ATTIC

SCALE-1/8"=1'-0"



SHEET NUMBER:

**PL-4**

DRAWING DATE: 19 DECEMBER 2007




*Kise Straw & Kolodner*  
ARCHITECTS PLANNERS & HISTORIANS  
123 South Broad Street, Suite 1270  
Philadelphia, PA 19109  
Tel: 215 790 1050  
Fax: 215 790 0215  
E-mail: jgibbons@ksk.com


GRUMBLETHORPE  
TENANT HOUSE  
RE-USE STUDY

JOB NUMBER: 07011400

FRONT  
ELEVATION

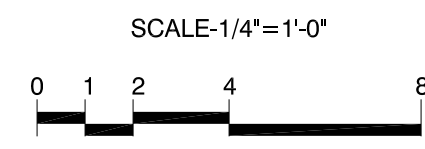

SHEET NUMBER:  
**EL-1**  
DRAWING DATE: 19 DECEMBER 2007

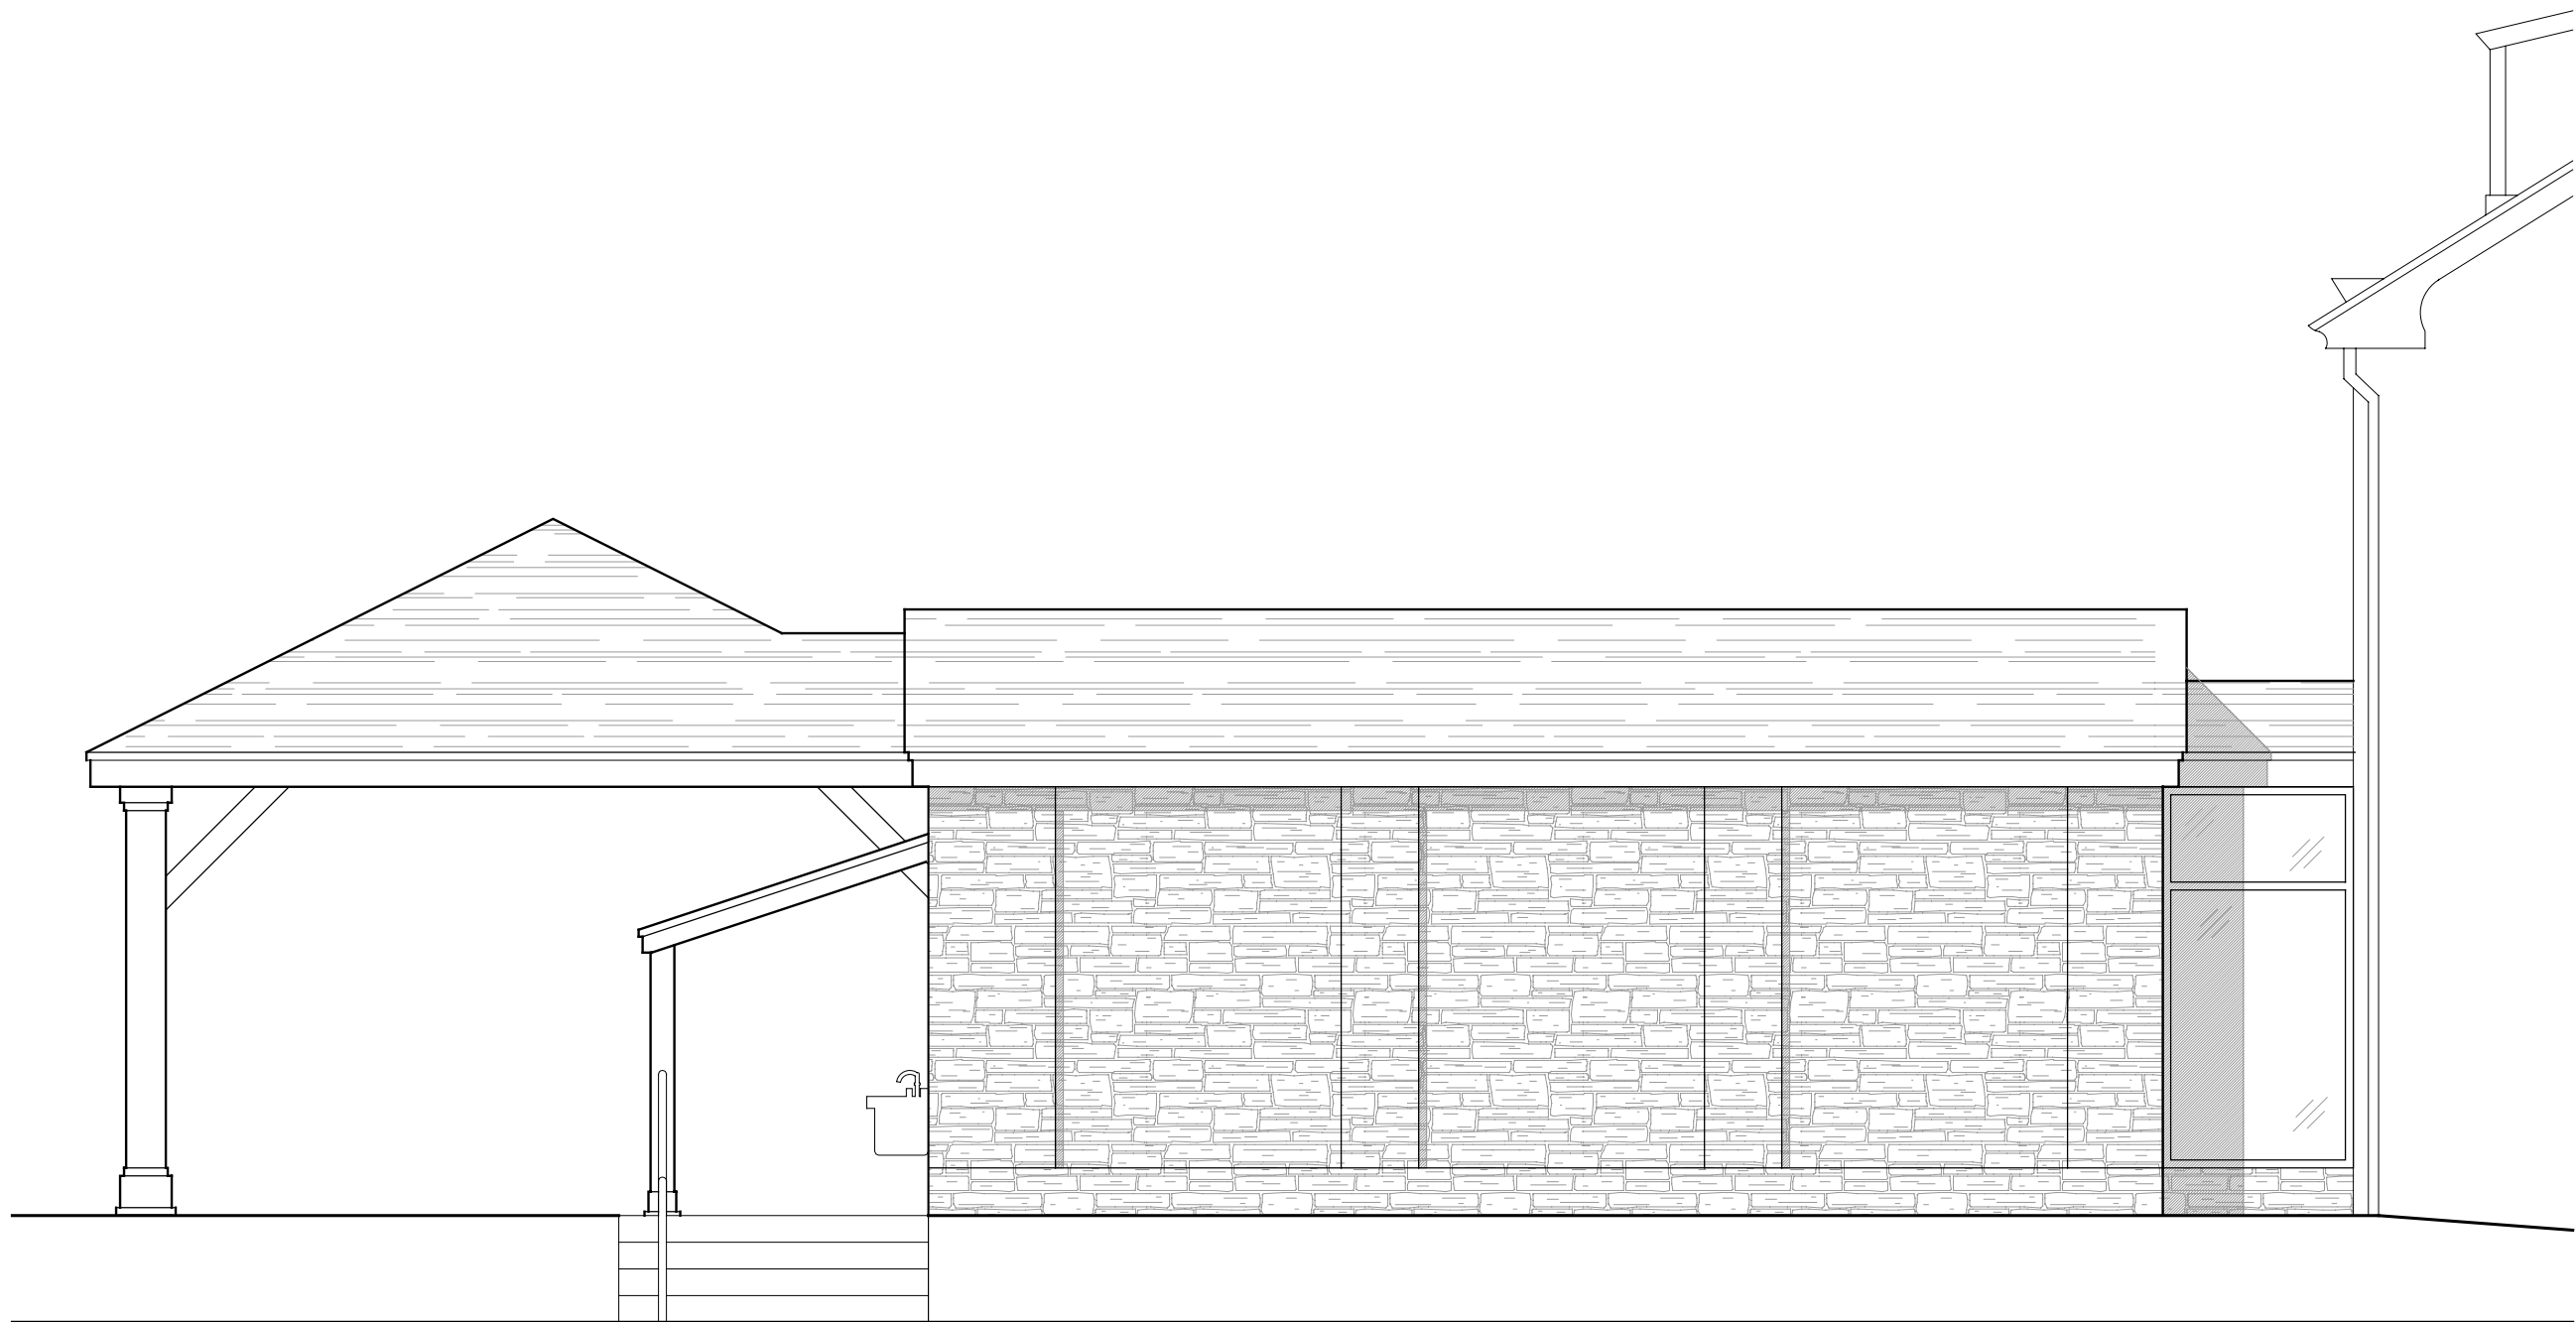


*Kise Straw & Kolodner*  
ARCHITECTS PLANNERS & HISTORIANS  
123 South Broad Street, Suite 1270  
Philadelphia, PA 19109  
Tel: 215 790 1050  
Fax: 215 790 0215  
E-mail: jgibbons@kskt.com

GRUMBLETHORPE  
TENANT HOUSE  
RE-USE STUDY


JOB NUMBER: 07011400

SIDE  
ELEVATION

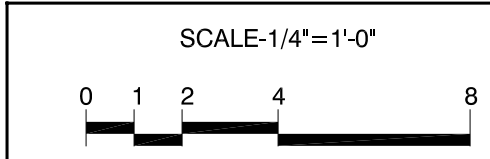

SHEET NUMBER:  
**EL-2**  
DRAWING DATE: 19 DECEMBER 2007


INDEPENDENT TIMBER  
FRAME STRUCTURE  
HIP ROOF AT  
OUTDOOR ACTIVITY

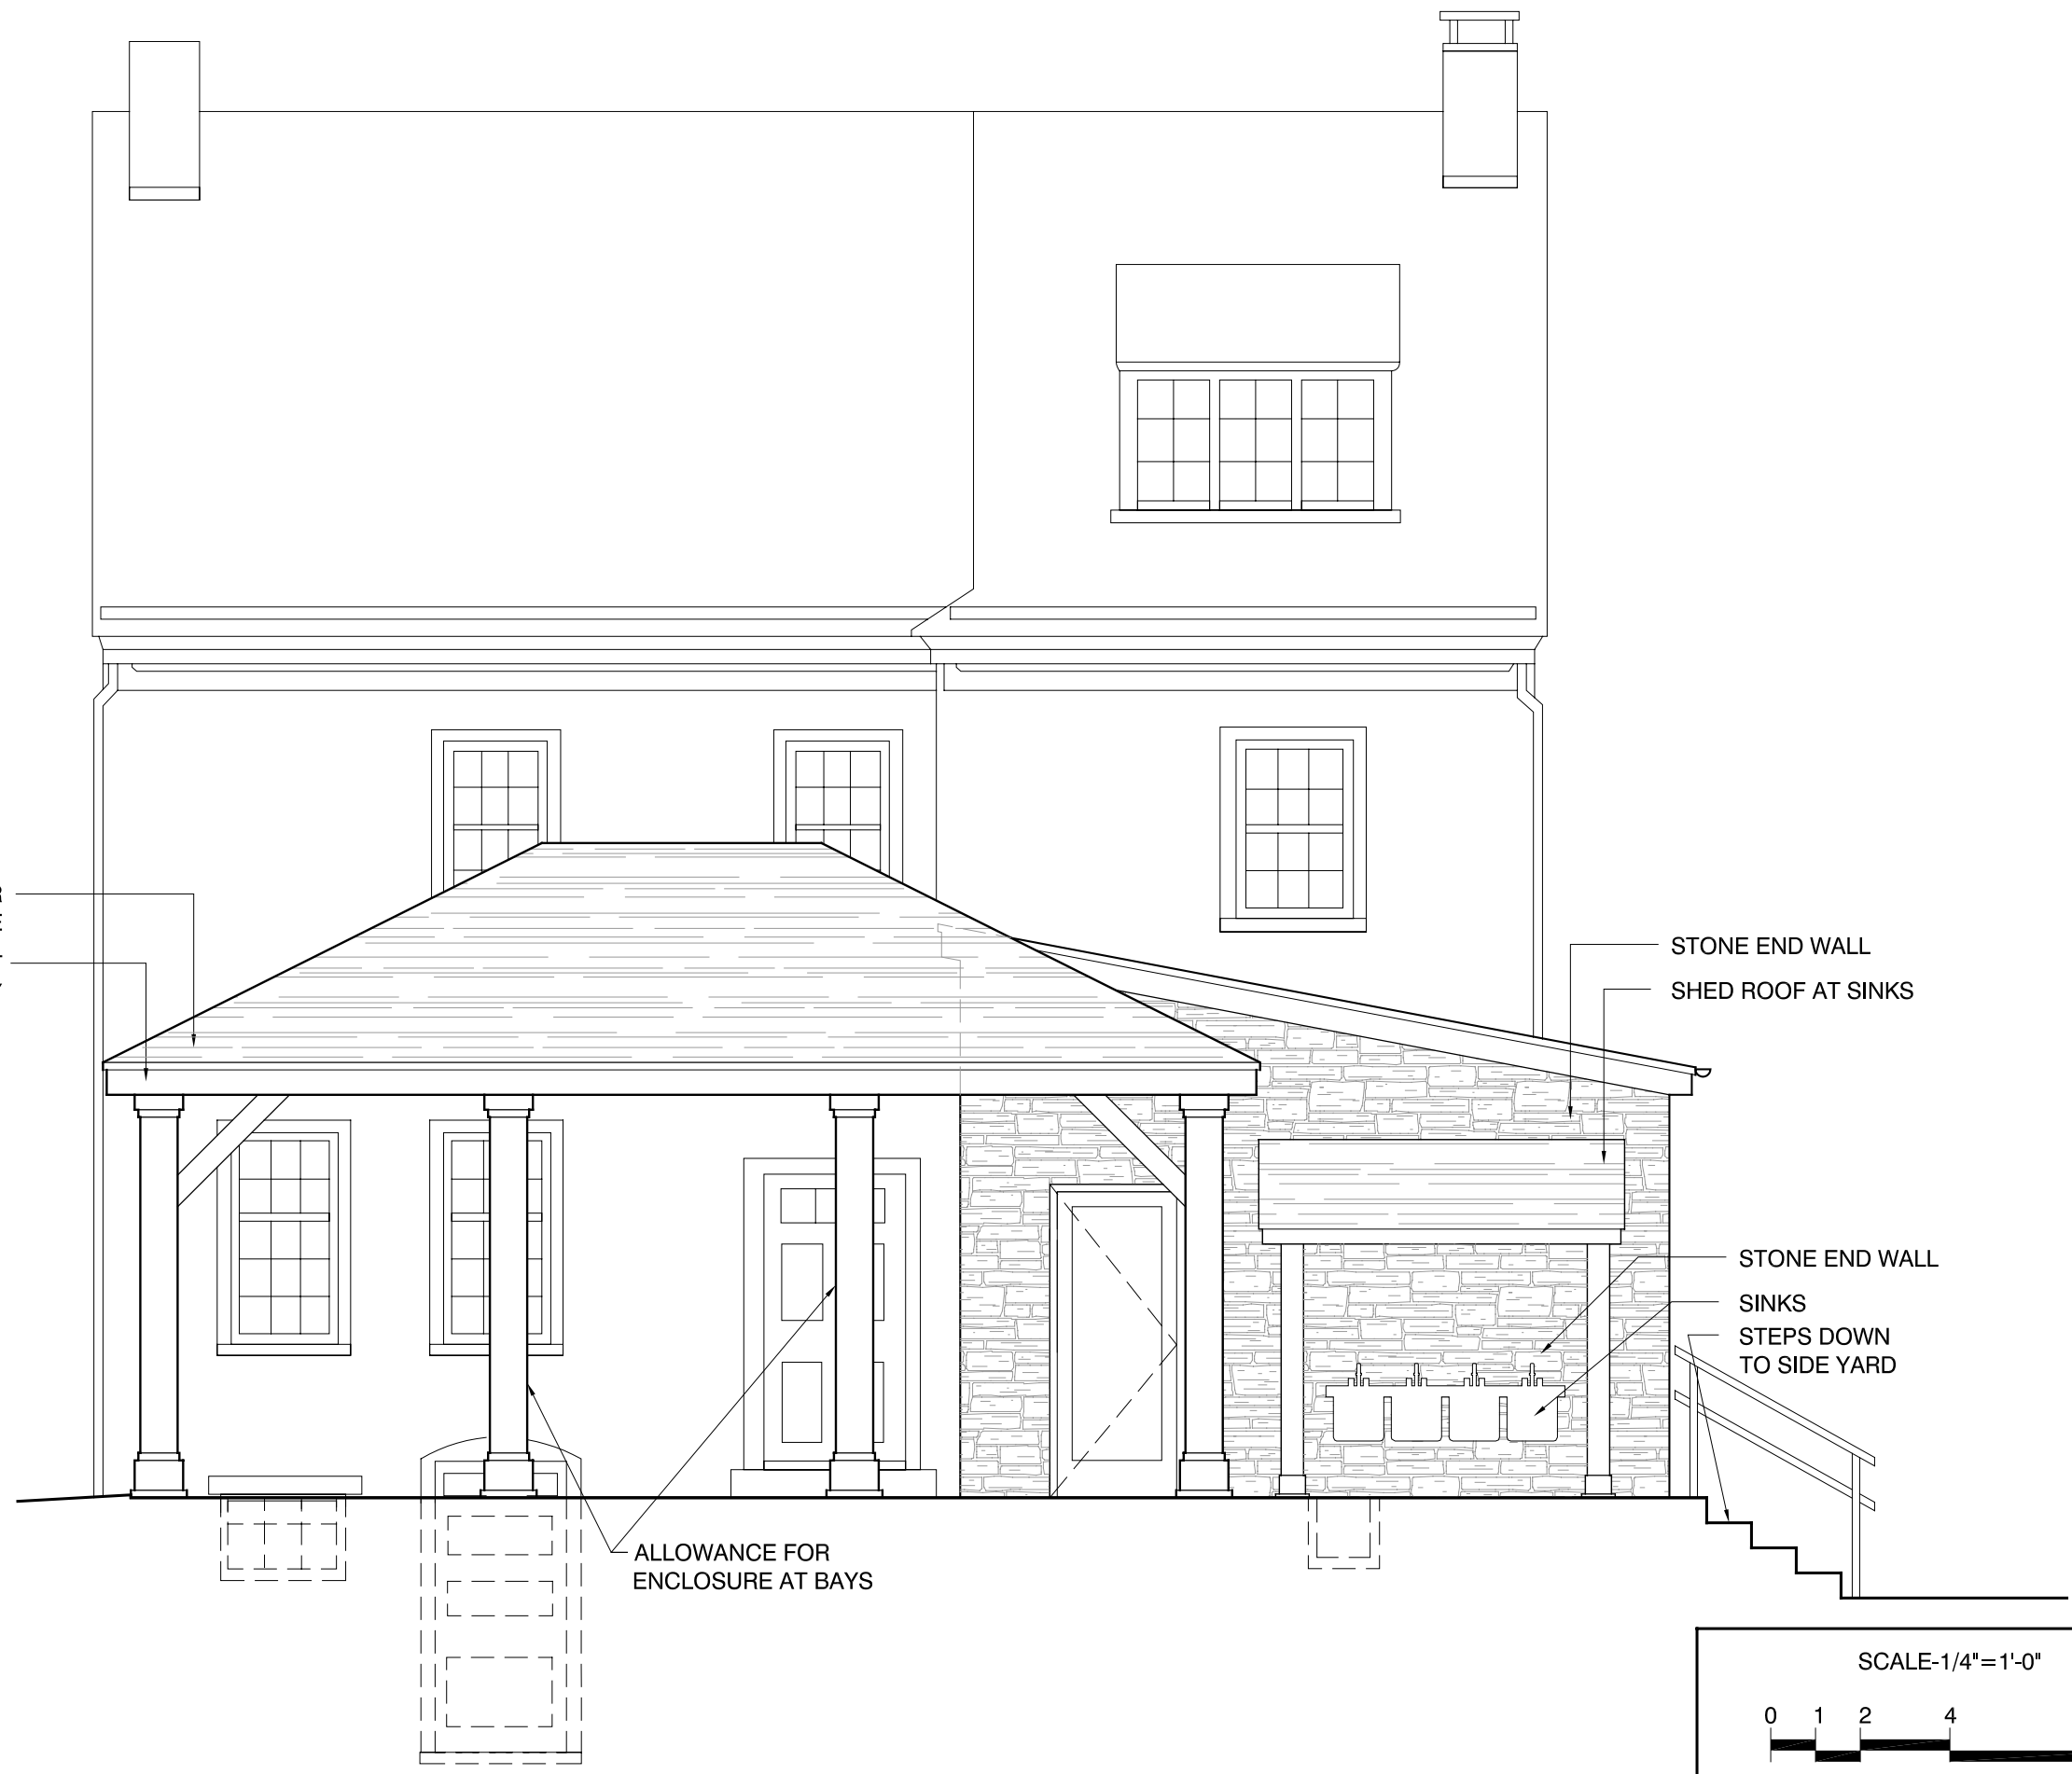

STONE END WALL  
SHED ROOF AT SINKS

STONE END WALL  
SINKS  
STEPS DOWN  
TO SIDE YARD

ALLOWANCE FOR  
ENCLOSURE AT BAYS

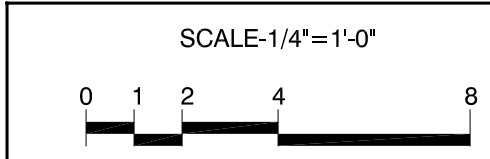

*Kise Straw & Kolodner*  
ARCHITECTS PLANNERS & HISTORIANS  
123 South Broad Street, Suite 1270  
Philadelphia, PA 19109  
Tel: 215 790 1050  
Fax: 215 790 0215  
E-mail: jgibbons@ksk.com

GRUMBLETHORPE  
TENANT HOUSE  
RE-USE STUDY


JOB NUMBER: 07011400

REAR  
ELEVATION

SHEET NUMBER:

EL-3

DRAWING DATE: 06 DECEMBER 2007

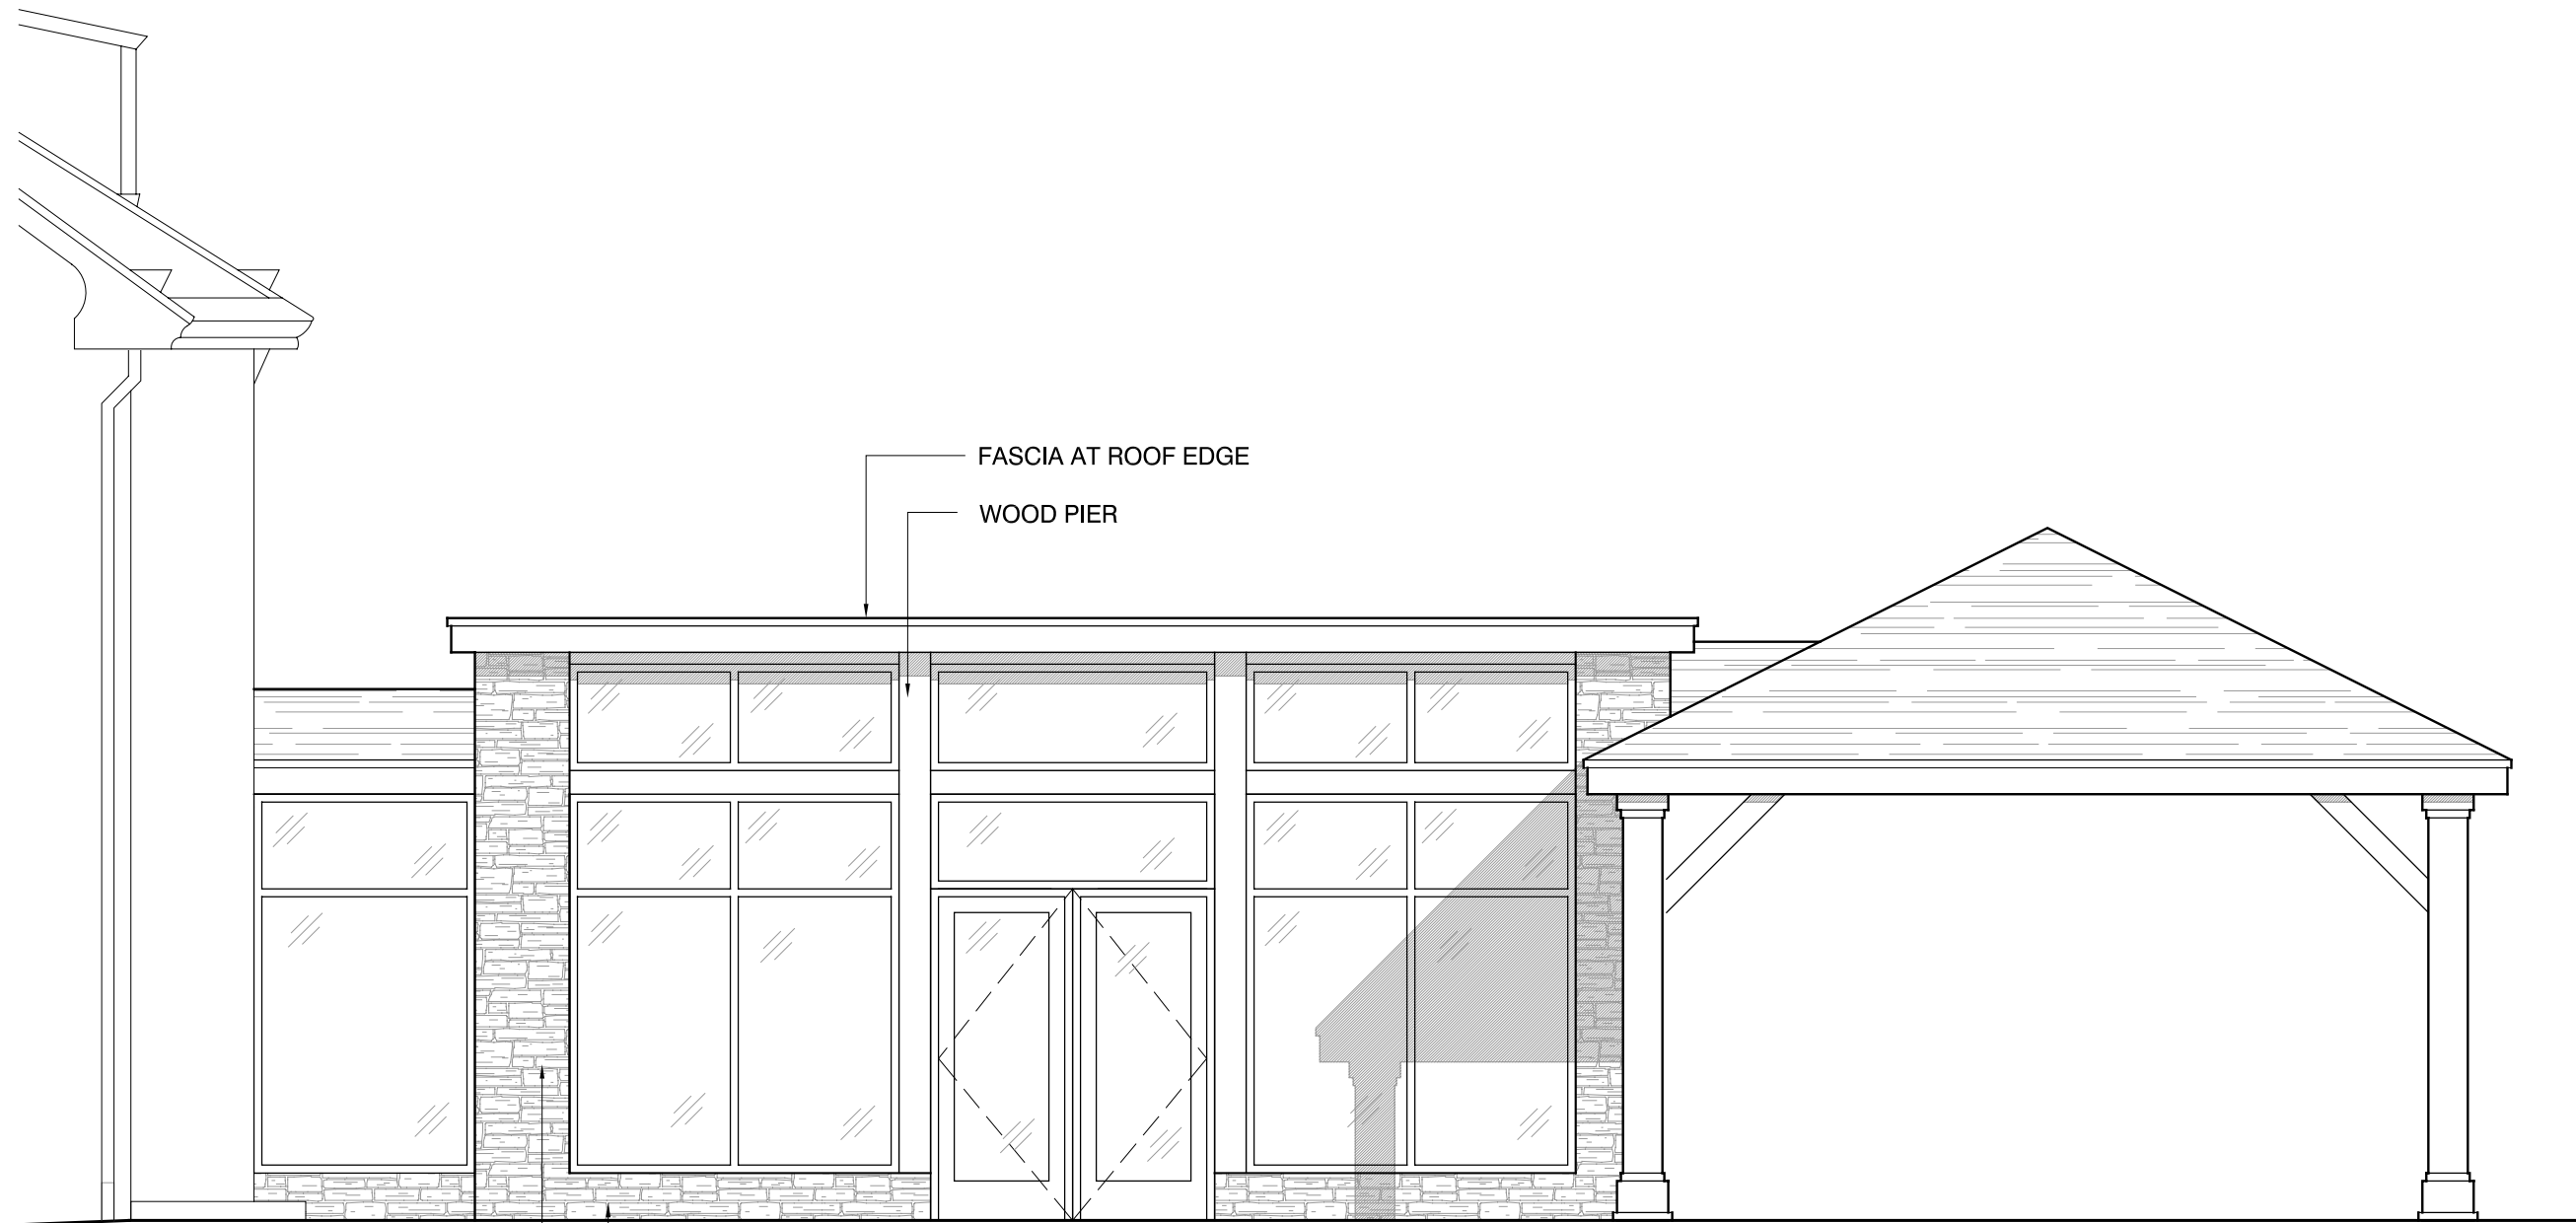

STONE PIER  
STONE BASE


FASCIA AT ROOF EDGE  
WOOD PIER

*Kise Straw & Kolodner*  
ARCHITECTS PLANNERS & HISTORIANS  
123 South Broad Street, Suite 1270  
Philadelphia, PA 19109  
Tel: 215 790 1050  
Fax: 215 790 0215  
E-mail: jgibbons@ksk.com

GRUMBLETHORPE  
TENANT HOUSE  
RE-USE STUDY

JOB NUMBER: 07011400

COURTYARD  
ELEVATION

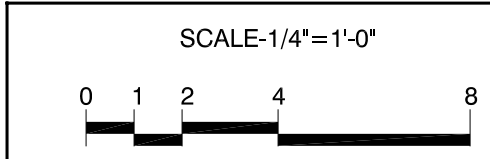

SHEET NUMBER:  
**EL-4**  
DRAWING DATE: 19 DECEMBER 2007